


Main Floor Area: 633.33 ft<sup>2</sup>  
 Patio: 136 ft<sup>2</sup>  
 Total Floor Area: 769.33 ft<sup>2</sup>

## 2-Bedroom Middle Unit (Ground Floor Plan)

SCALE: 1/4" = 1'-0"

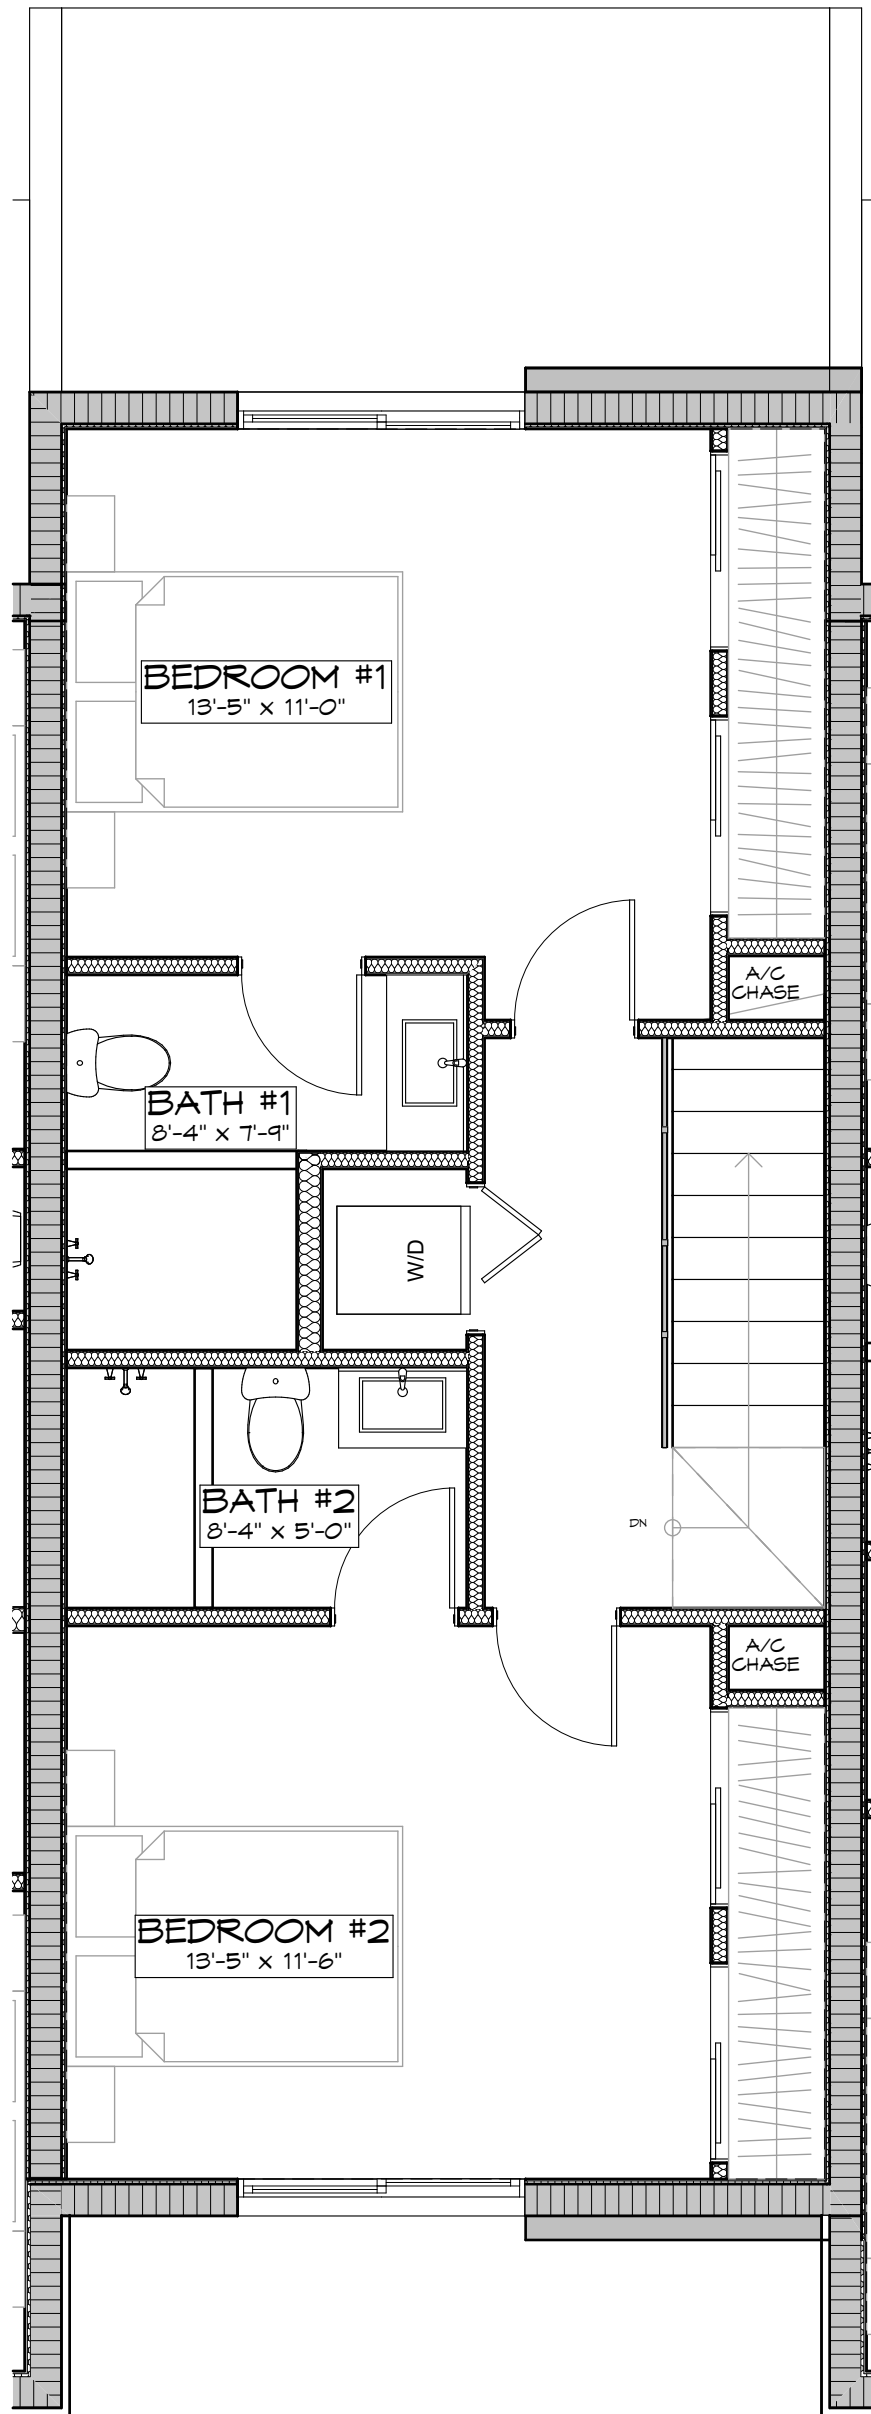

Total Floor Area: 642.83 ft<sup>2</sup>

## 2-Bedroom Middle Unit (Second Floor Plan)

SCALE: 1/4" = 1'-0"