


Main Floor Area: 1,028.17 ft<sup>2</sup>  
 Patio: 136.50 ft<sup>2</sup>  
 Total Floor Area: 1,164.67 ft<sup>2</sup>

### 3-Bedroom End Unit (Ground Floor Plan)

SCALE: 1/4" = 1'-0"

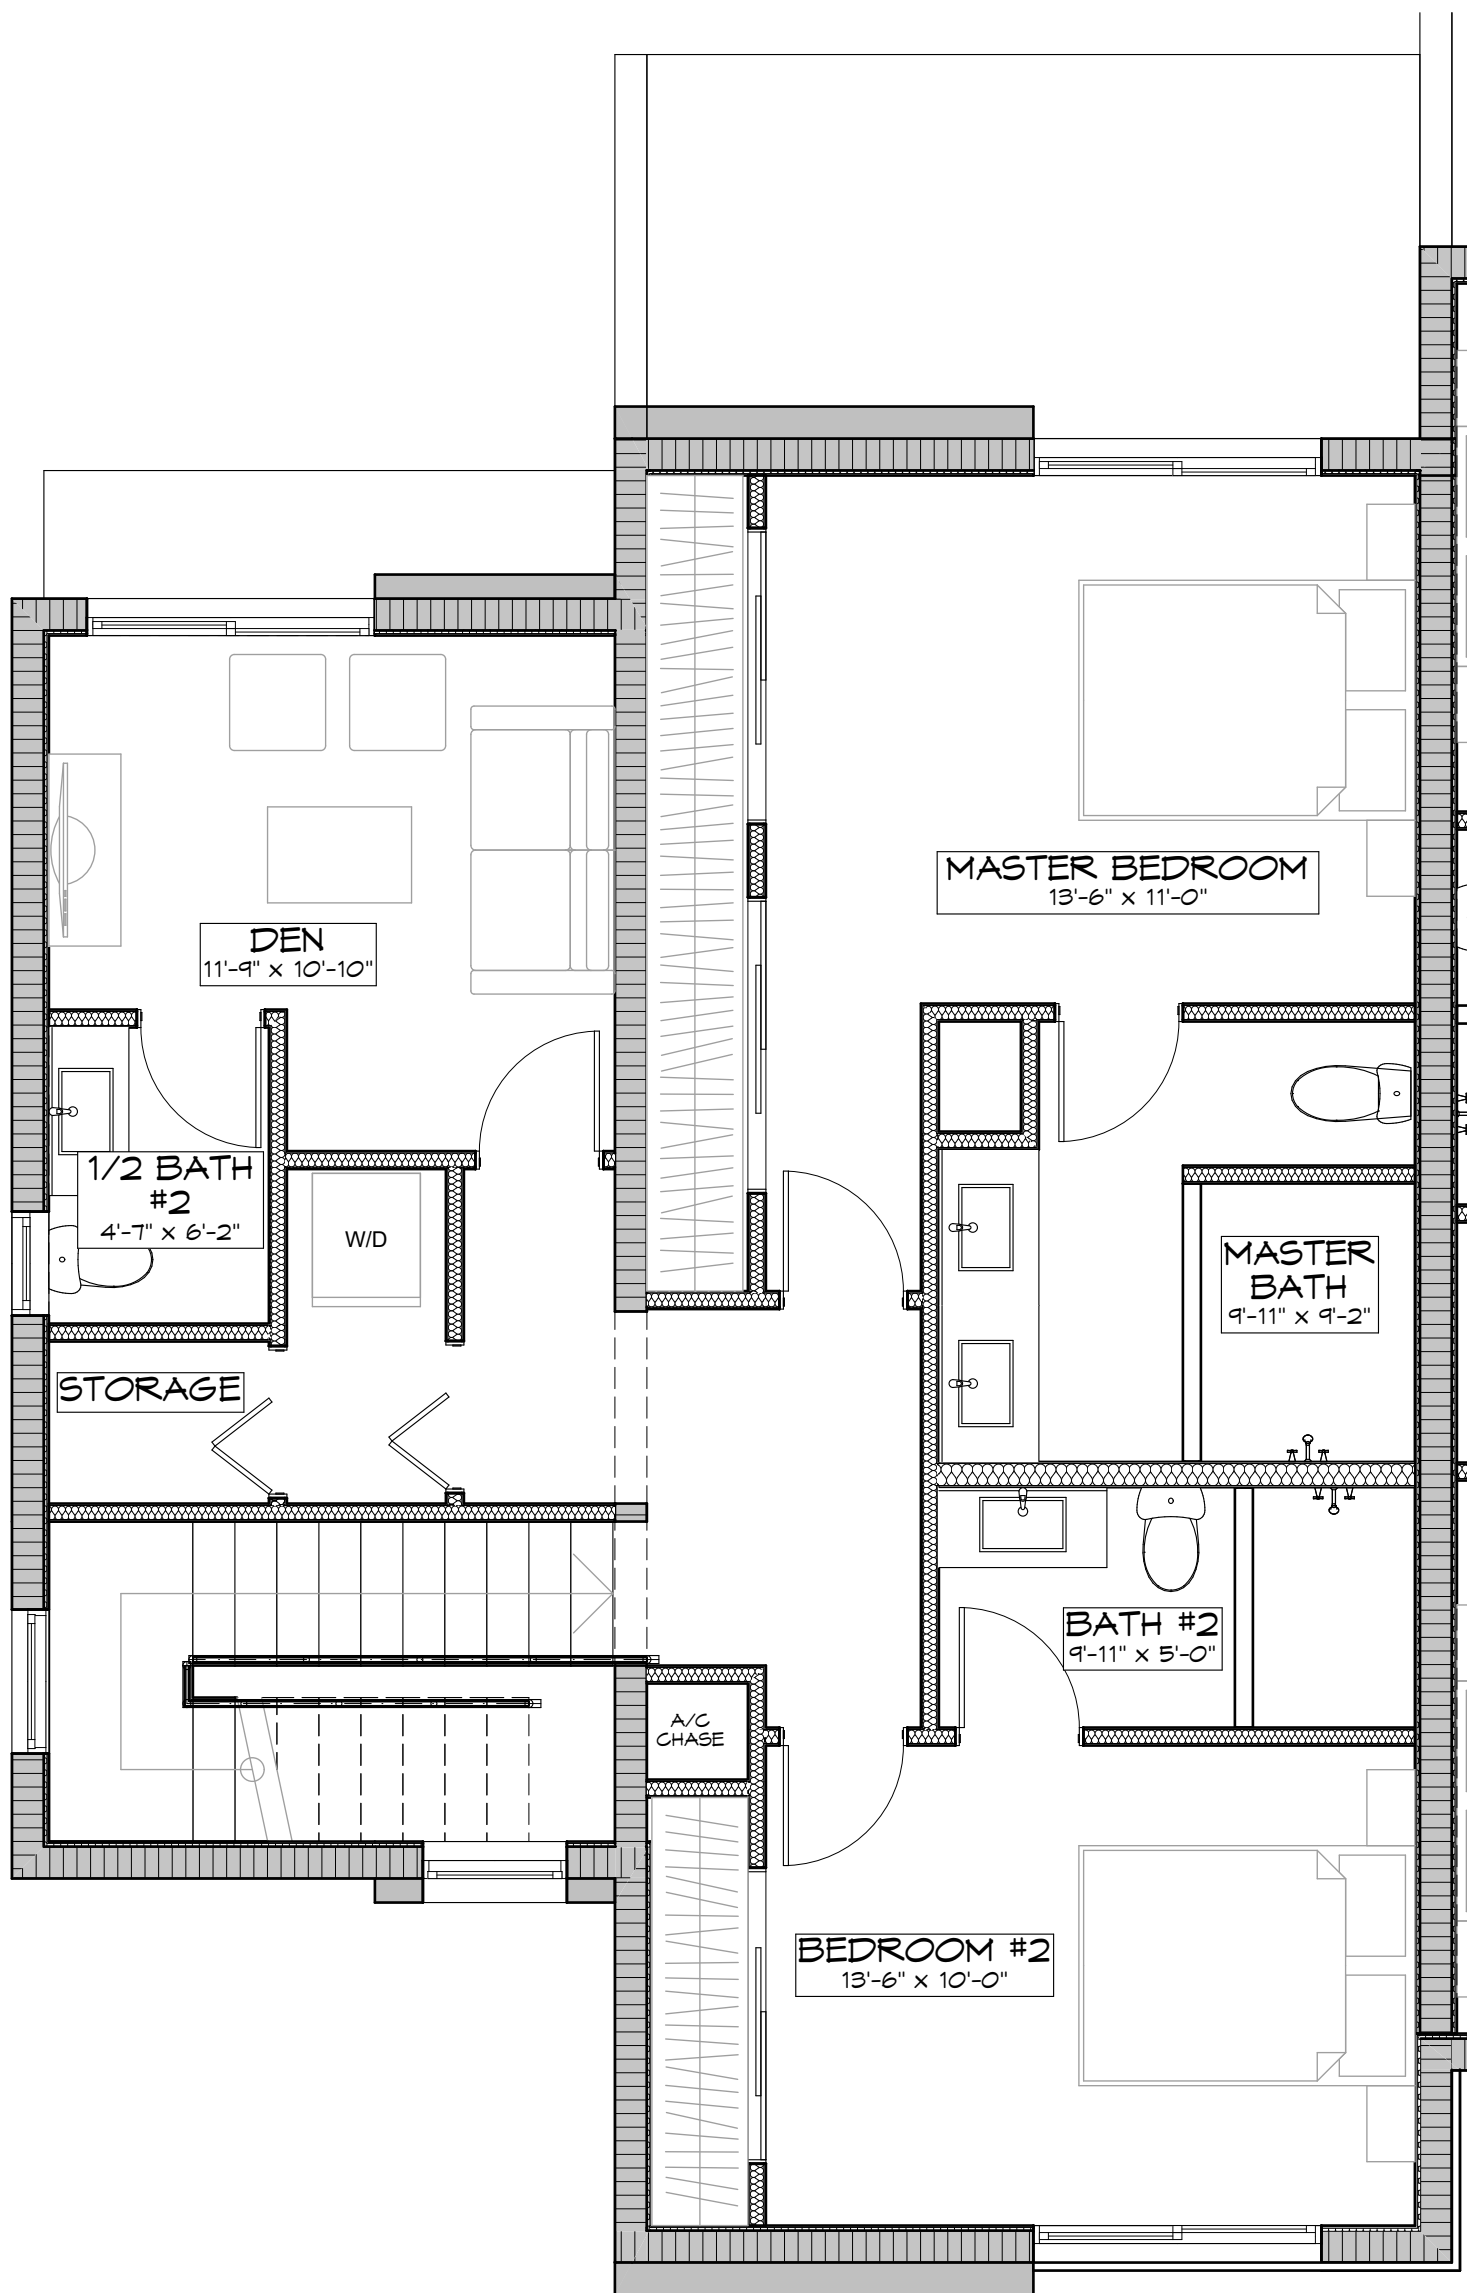

Total Floor Area: 1,004.70 ft<sup>2</sup>

### 3-Bedroom End Unit (Second Floor Plan)

SCALE: 1/4" = 1'-0"